


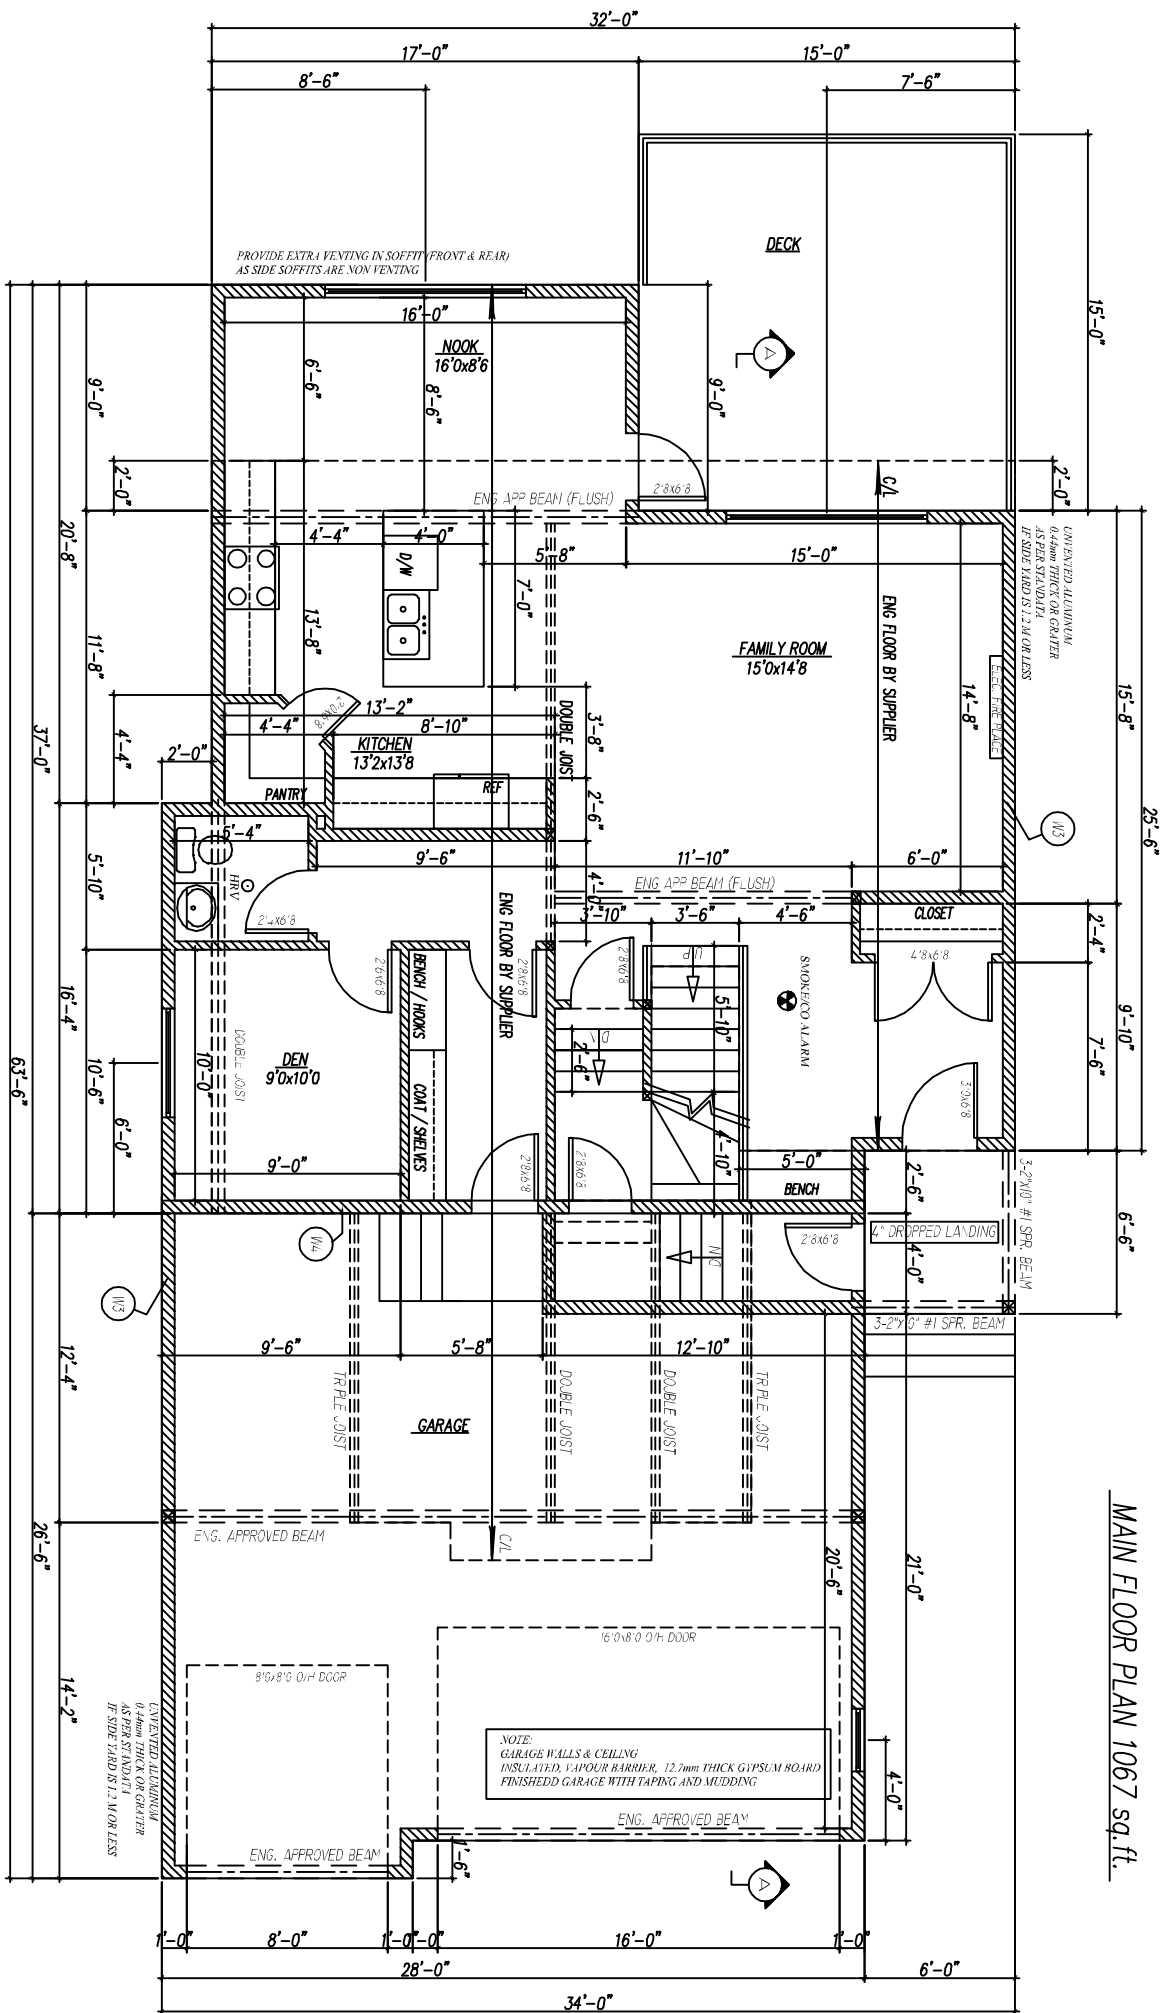

MAIN FLOOR PLAN 1067 sq.ft.




HI-TECH DESIGNS
 6734 75 ST NW # CANADA LTD.
 EDMONTON, AB T5C 0E2
 PHONE: 780-450-9172
 FAX: 780-450-6533

ALL RIGHTS RESERVED, INCLUDING THE RIGHT OF REPRODUCTION IN WHOLE OR IN PART, IN ANY FORM. ALL SPECIFICATIONS AND DIMENSIONS ARE FOR INFORMATION ONLY. THE CONTRACTOR SHALL VERIFY ALL DIMENSIONS BEFORE COMMENCING CONSTRUCTION AND REPORT ANY ERRORS OR OMISSIONS TO THIS OFFICE. ALL DIMENSIONS SHALL BE READ NOT SCALED.

AREA	PROPOSED DESIGN FOR:-	DESIGNED	SCALE
		NTS/ 5/16"=1'-0"	
		DRAWN	DRAWING NO
		DATE	4/7

UPPER FLOOR PLAN 1080 sq. ft.

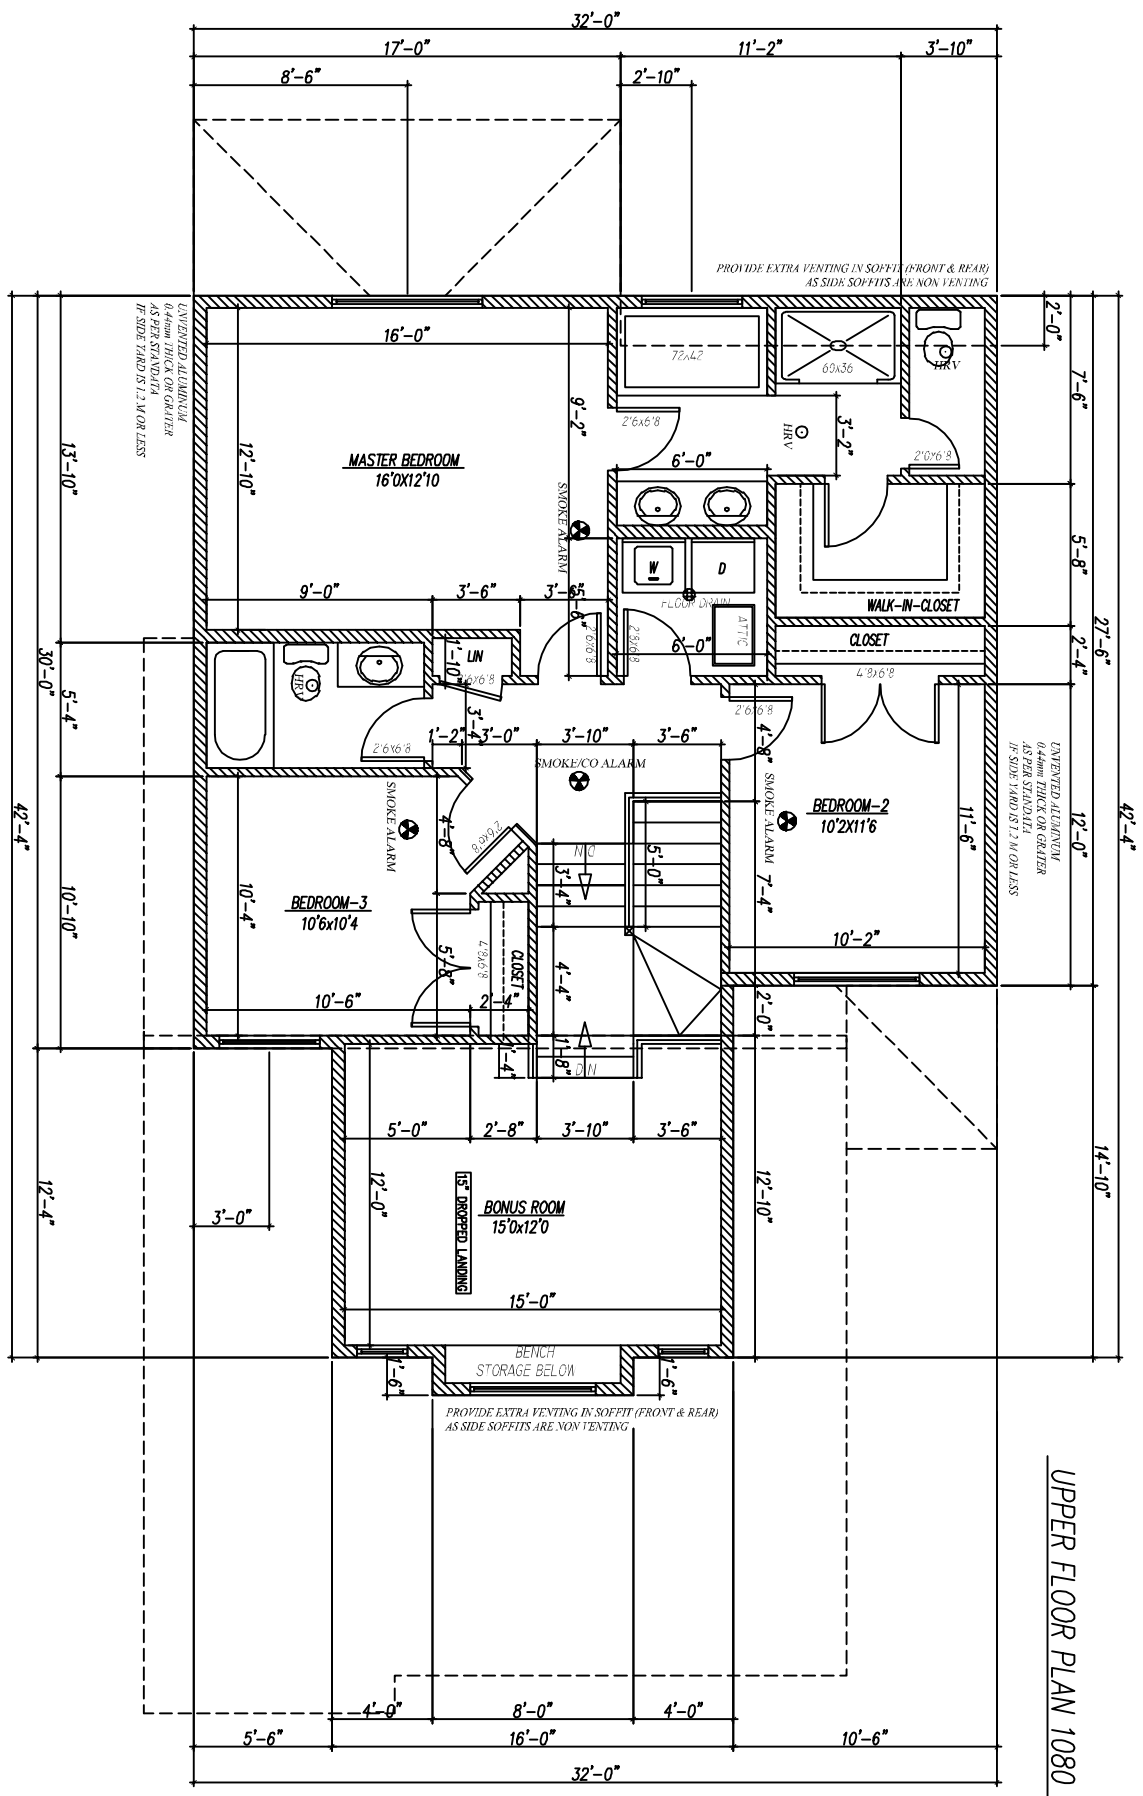

HI-TECH DESIGNS
 6734 75 ST NW # CANADA LTD.
 EDMONTON, AB T5C 2G7
 PHONE: 780.752.6192
 FAX: 780.752.6593

NON HARDENING CAULKING COMPOUND TO BE USED PER AND AROUND ALL EXTERIOR PENINGS FOR TUBS AND SHOWERS TO BE PROVIDED PROVIDE FRESH AIR INTAKES FOR FUR NACES AND FIREPLACES

ALL WORKMANSHIP TO BE A STANDARD EQUAL IN ALL NEW EXITS TO GOOD BUILDING PRACTICE ALL FINISHES TO BE 3/4" MINIMUM GRADE FINISH WOOD RAILINGS, PICKETS MAXIMUM 4" O.C. PRECAST CONCRETE STEPS, CAPED DRYER VENT

DESIGNED	SCALE NTS/
DRAWN	3/16"=1'-0"
DATE	DRAWING NO
	5/7